

**BACKFILL DETAIL**  
NOT TO SCALE

**LEGEND**


- ODOT NO. 57 STONE
- GENERAL FILL
- UNDISTURBED SOIL

BGS BELOW GROUND SURFACE

AGS ABOVE GROUND SURFACE

**NOTES:**

1. CONTRACTOR SHALL EXCAVATE, SEGREGATE, STOCKPILE, CHARACTERIZE, AND DISPOSE OF ALL WASTE MATERIAL.
2. CONTRACTOR SHALL SEGREGATE, CLEAN SOILS FOR REUSE WHICH WERE EXCAVATED TO PROVIDE PROPER SLOPING/BENCHING AS PART OF THE CONTRACTOR'S MEANS AND METHODS.
3. EXISTING GROUND SURFACE IS GRAVEL, THIS MATERIAL SHOULD BE REMOVED AND STOCKPILED FOR RE-USE IN THE EXCAVATED AREAS.

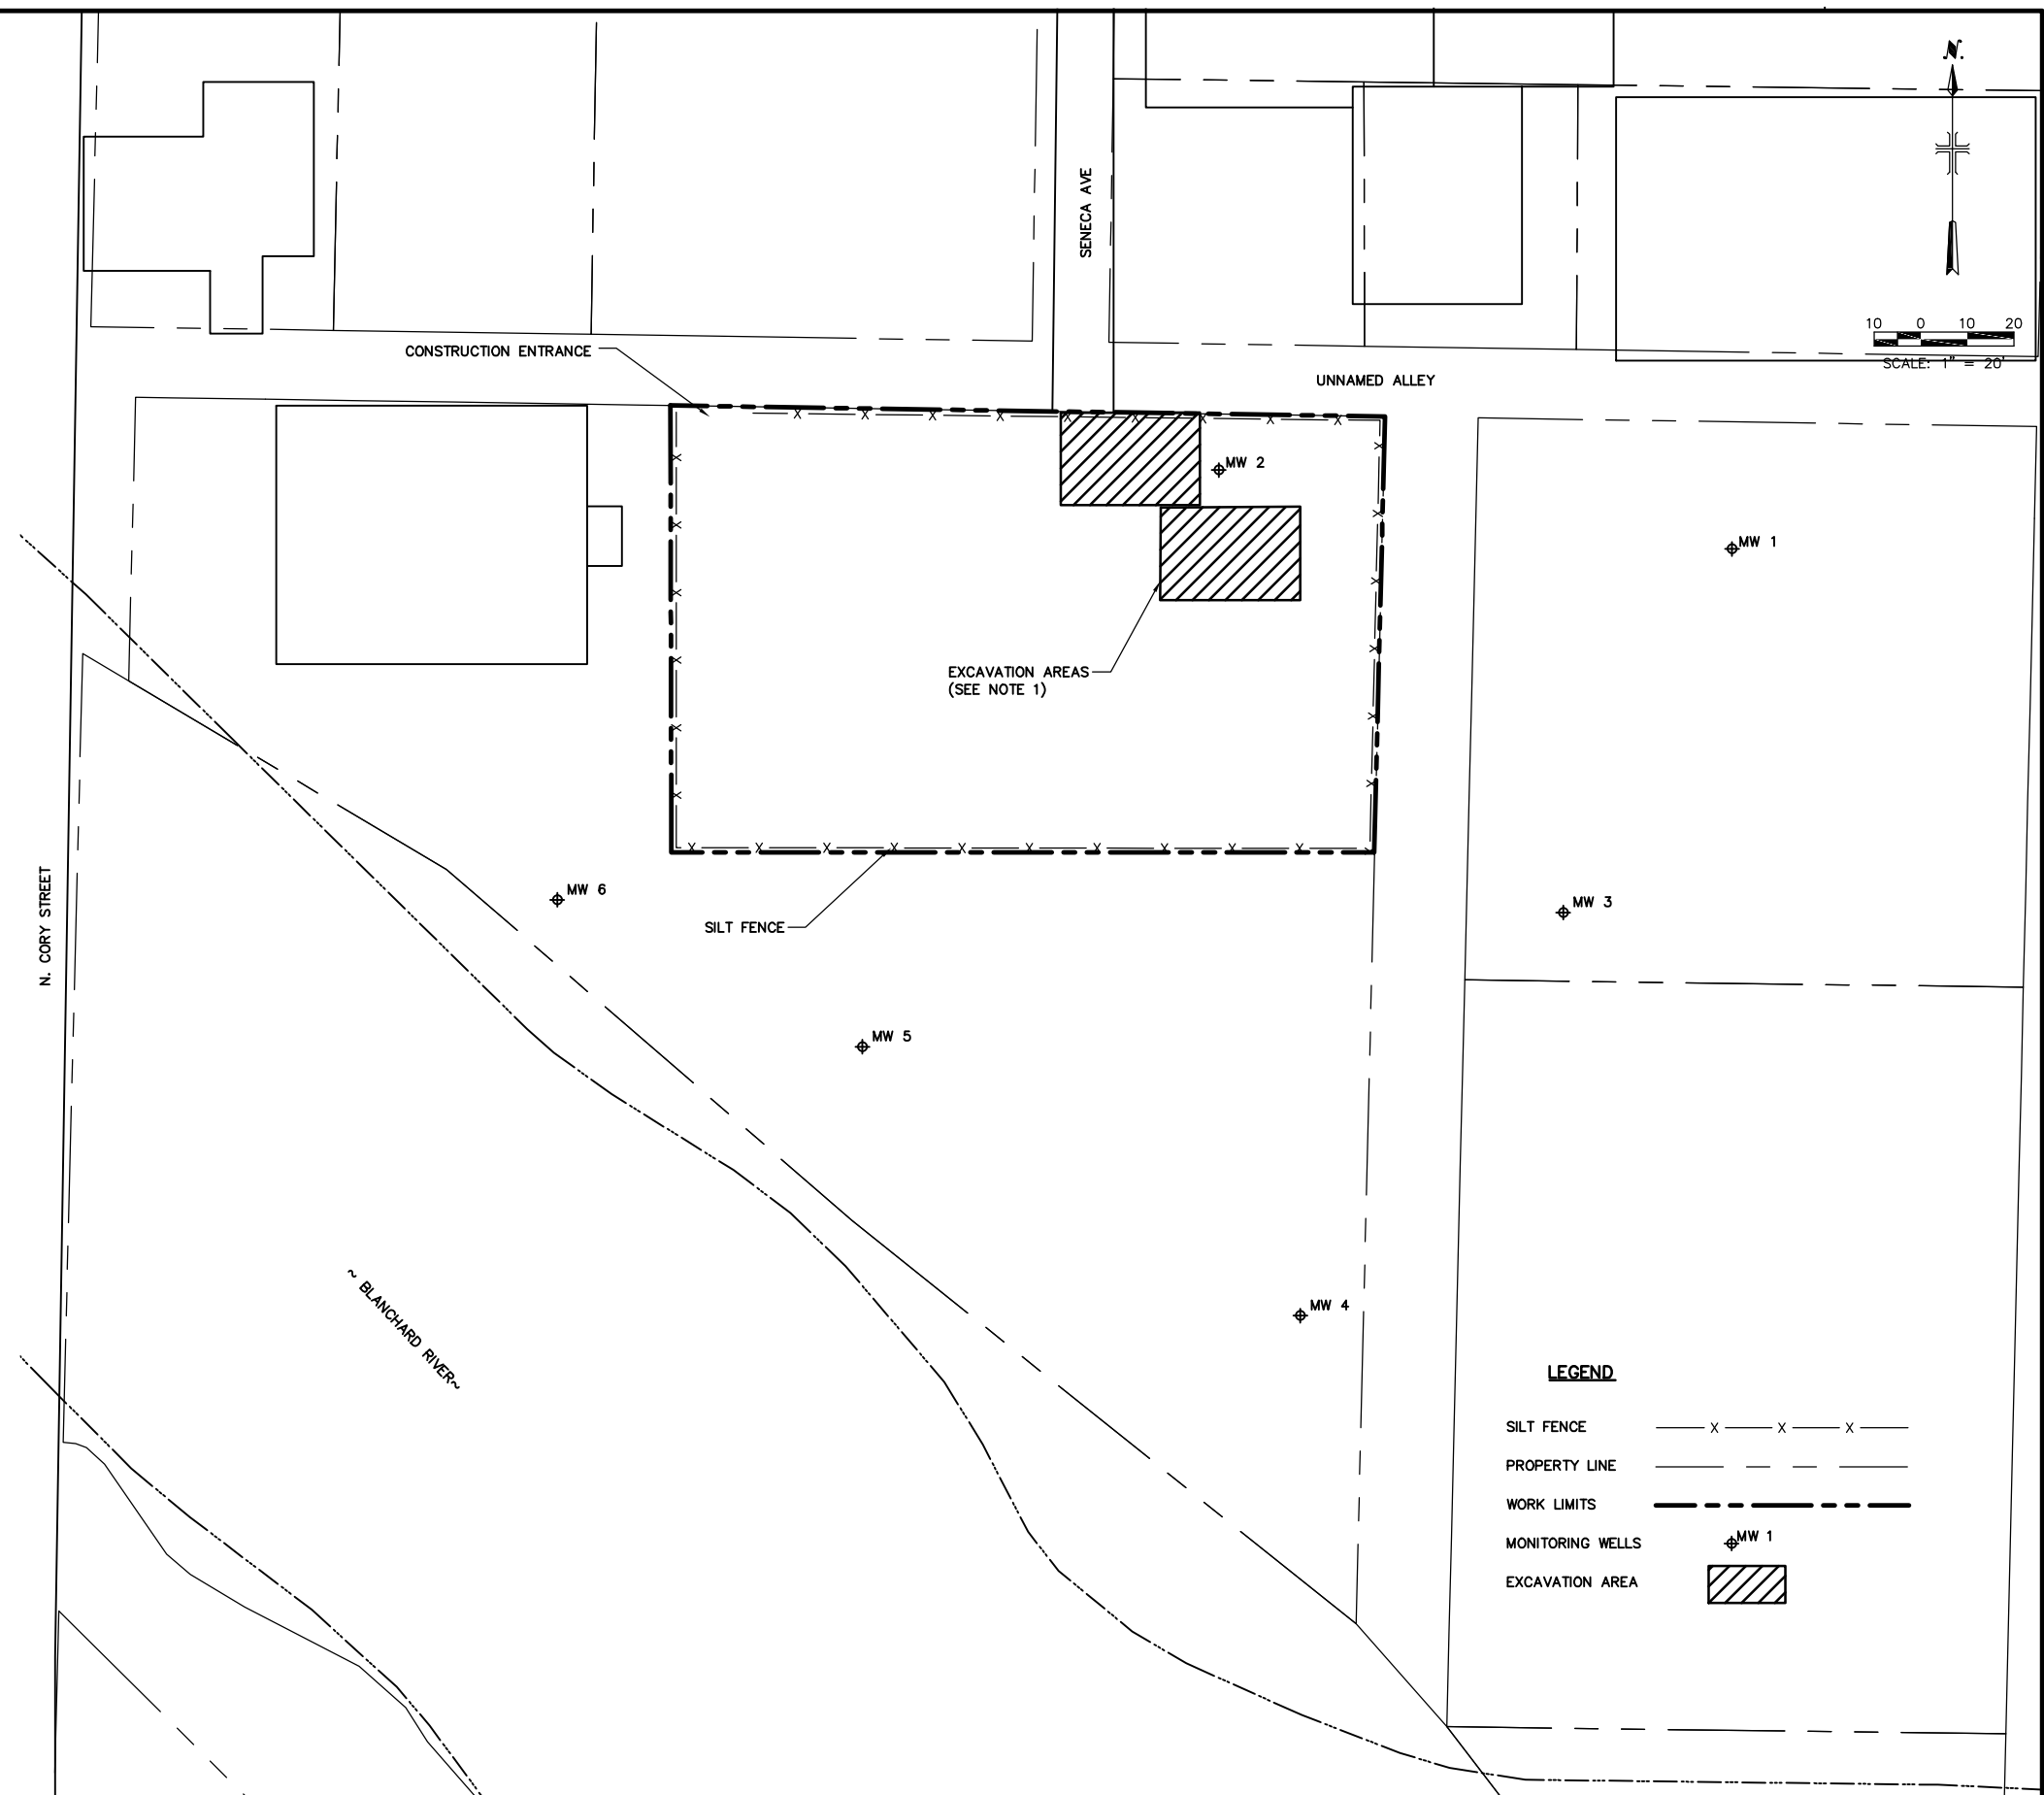

**LEGEND**

- SILT FENCE
- PROPERTY LINE
- WORK LIMITS
- MONITORING WELLS MW 1
- EXCAVATION AREA

**MALCOLM  
PIRNIE**

REVISIONS			
NO.	BY	DATE	REMARKS

DES CG/KES  
DWN CLD  
CKD WES

NORTHWEST OHIO FLOOD MITIGATION PARTNERSHIP, INC  
FINDLAY, OHIO  
**SOIL REMEDIATION AT THE FORMER  
HEURMAN'S PROPERTY**

**EXCAVATION AND BACKFILL PLAN**

SCALE: AS NOTED

COPYRIGHT © 2010  
MALCOLM PIRNIE, INC.  
DATE DECEMBER 2010  
C SHEET 3 OF 3  
CAD REF. NO. SHEET3

User: d:\downey\Spec:Pirnie STANDARD File: T:\6953001\CADD\Civil\SHEET3.DWG Scale: 1:1 Date: 12/22/2010 Time: 08:34 Layout: SHEET3